


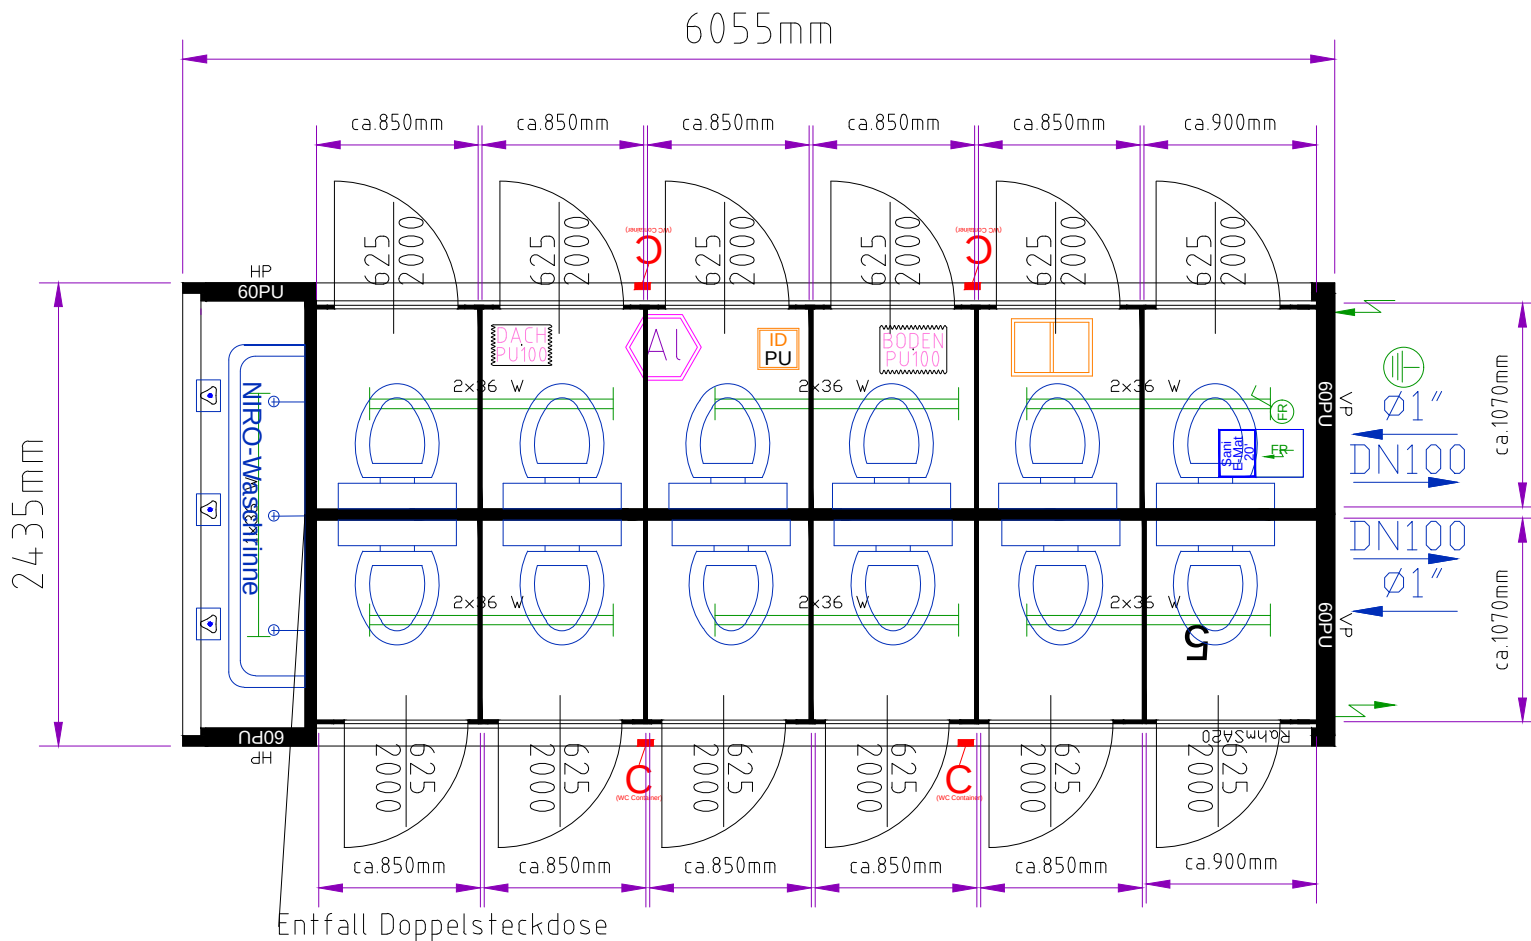

Modular building consisting of:
cabins: 20'
internal height: 2340 mm
colour: R: RAL 5010 P: RAL 9010

electric: VDE (400V/32A/5 poles)

internal finish: white

window with gas filling
cement bound chipboard floor
forklift pocket centre distance: 2050mm

floor insulation: 100 mm PU foam
PU panels (60 mm)
roof insulation: 100 mm PU foam

alu checker plate floor cover

double amount of floor crossmembers

internal steel cladding

cistern with dual flush function

Übergänge / Stösse silikoniert und zum Bodenrahmen
abgekantet (siehe Detailskizze)

Bodenbelag absilikonieren und an den Enden zum
Bodenrahmen abkanten

Zuleitung OHNE Druckreduzierventil und Absperrhahn
Wasserzuleitung unter den Spülkästen montiert

Verkleidungen von Ecksäulen und Dachrahmen wie
bei Paneel losen Gangcontainer !
"Verbindungsmaterial für geschlossene Stirnseite"

WC-Türen mit Besetzt-Anzeige
neutralised

no boiler - only cold water

CONTAINEX

drawing made by:

drawing date:
04.06.2018 15:11:54

drawing no:
9860028-004.dwg

Please confirm
and return it

date: signature, company stamp: